




WEST ELEVATION
SCALE 1:100

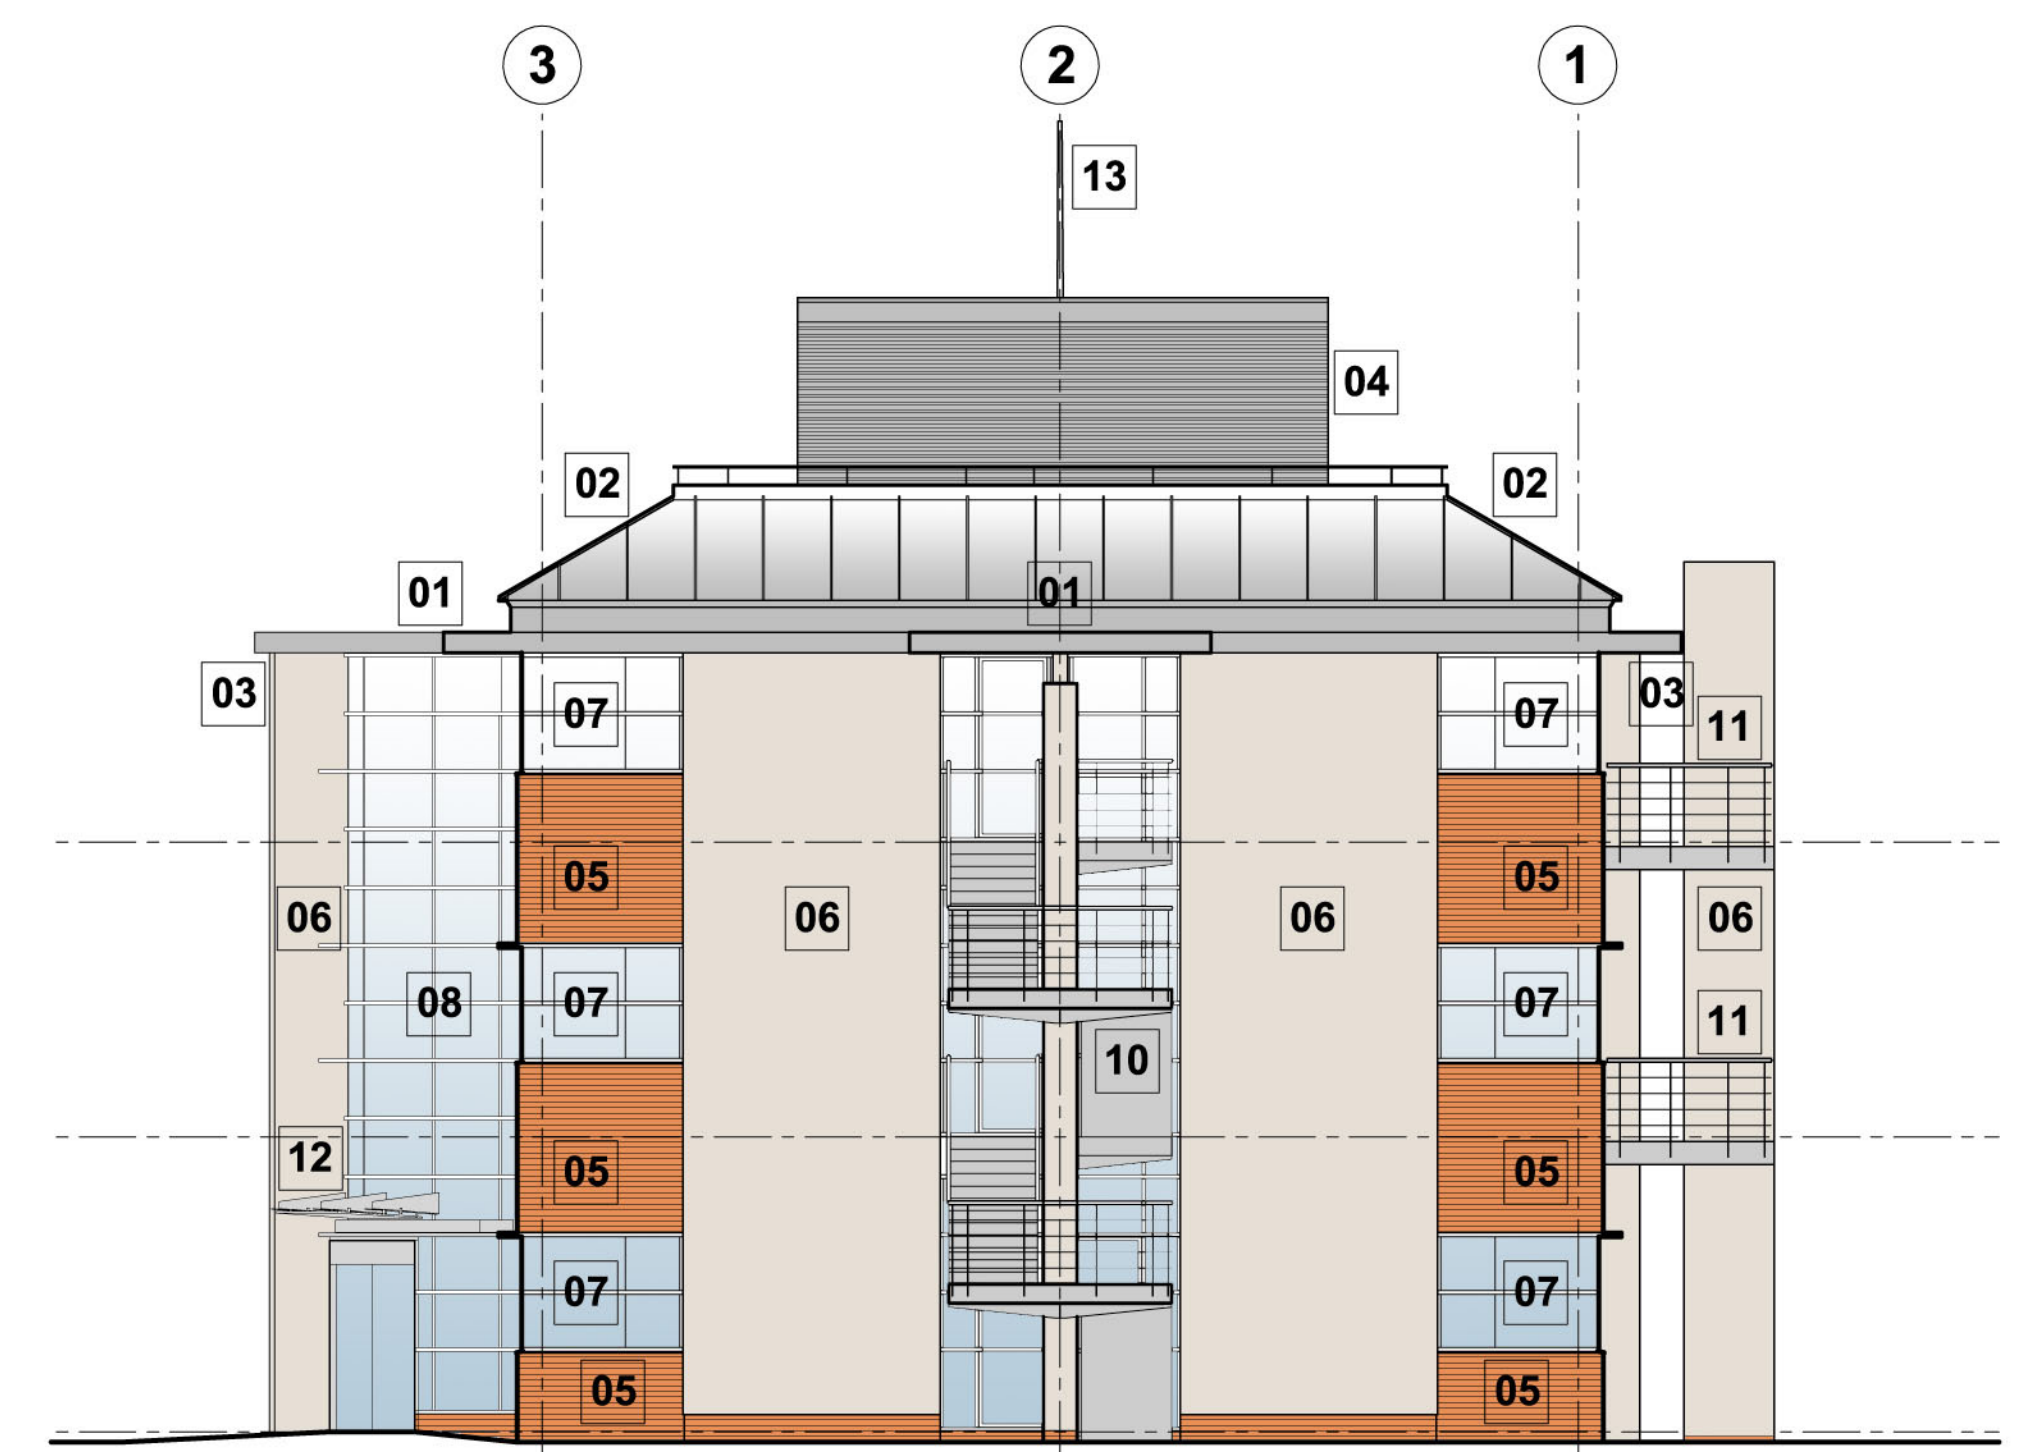

NORTH ELEVATION
SCALE 1:100

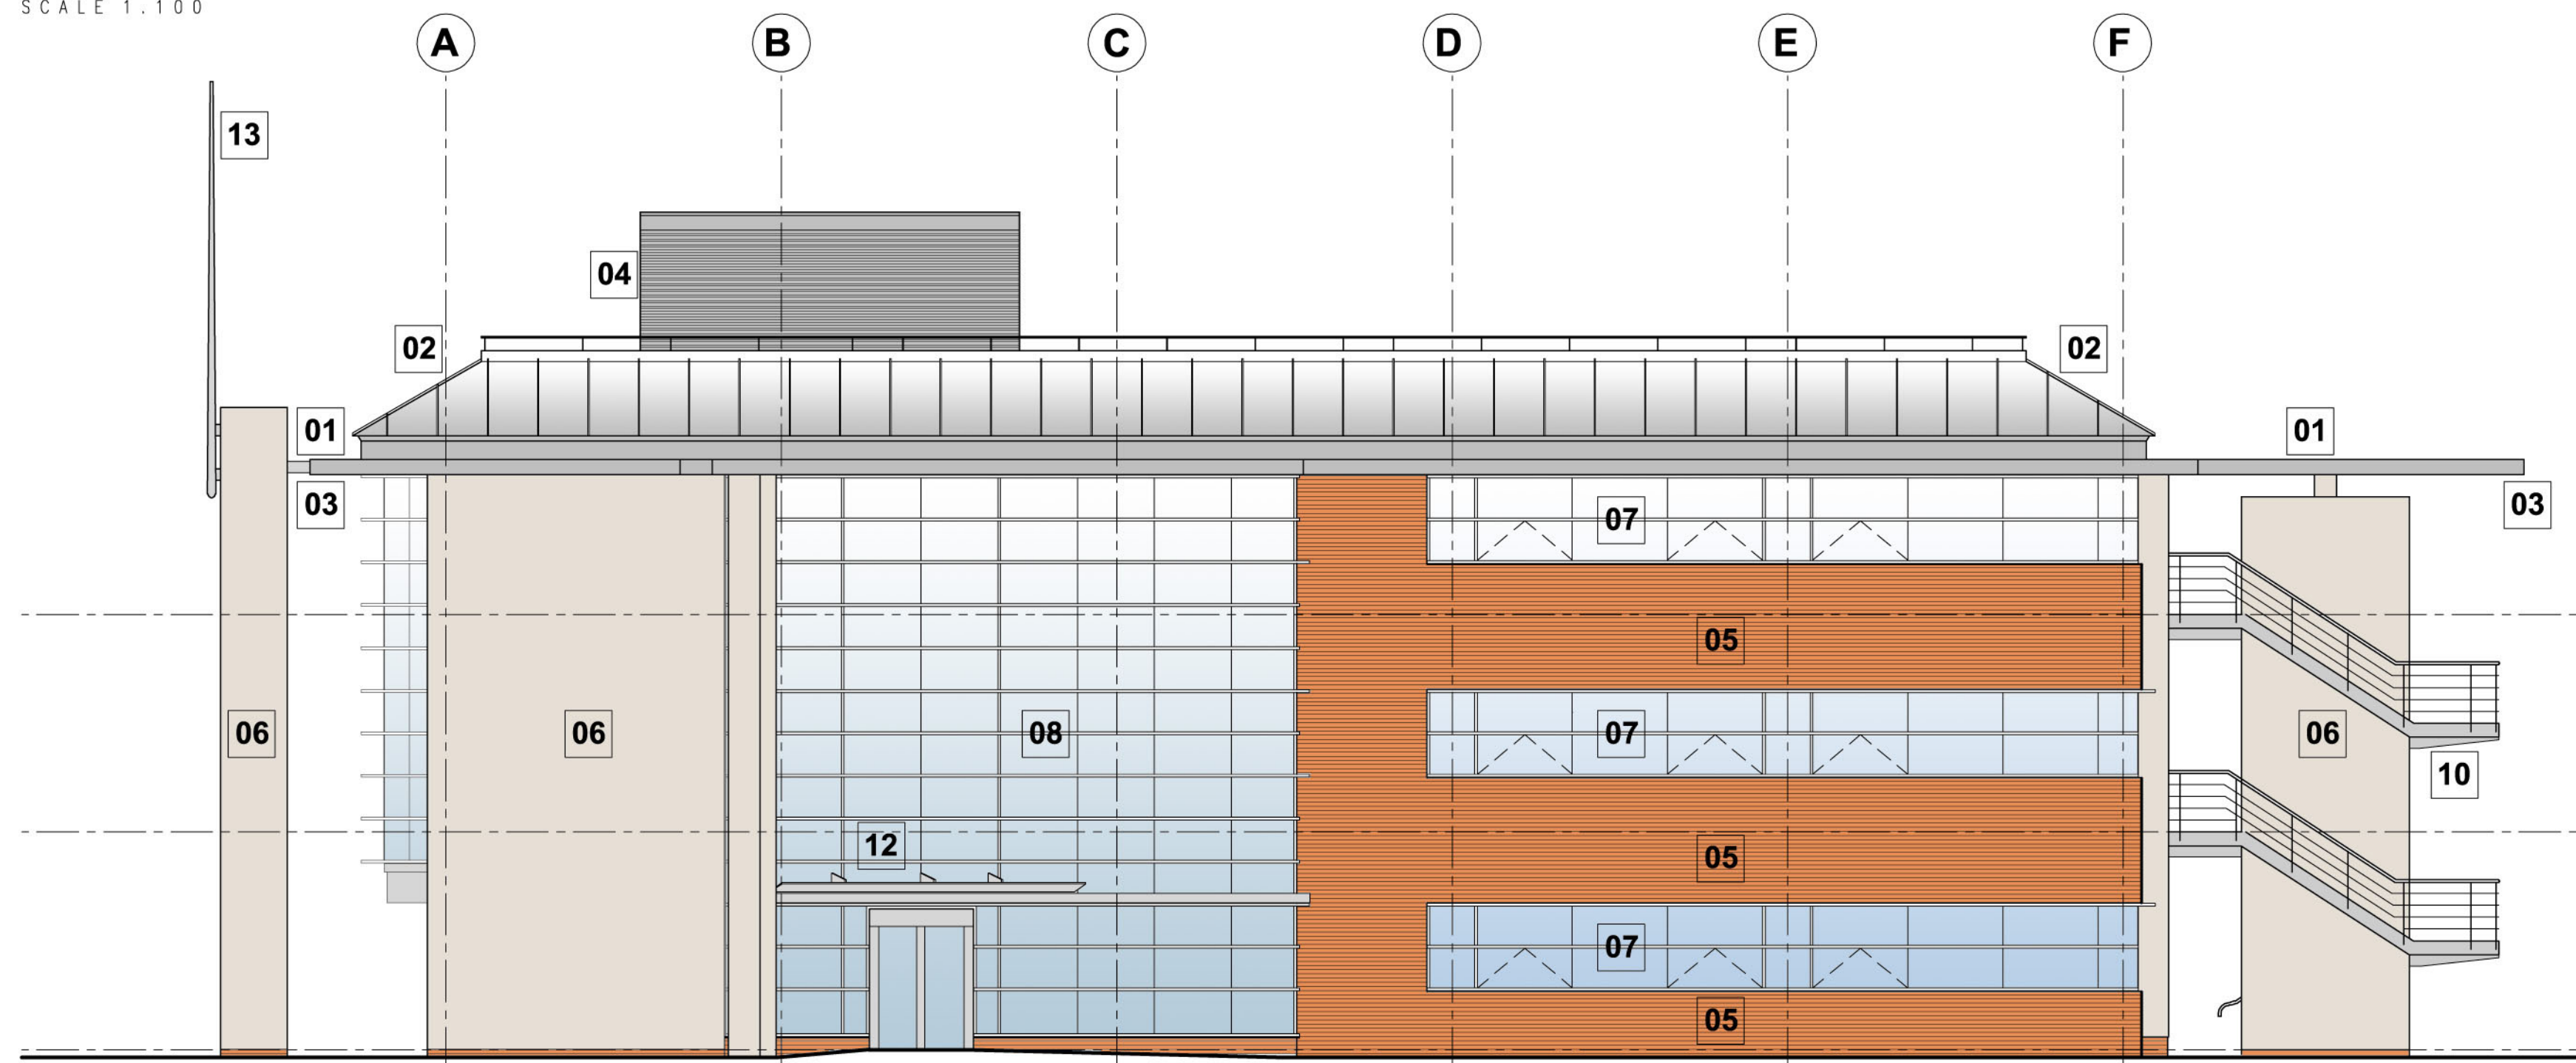

EAST ELEVATION
SCALE 1:100

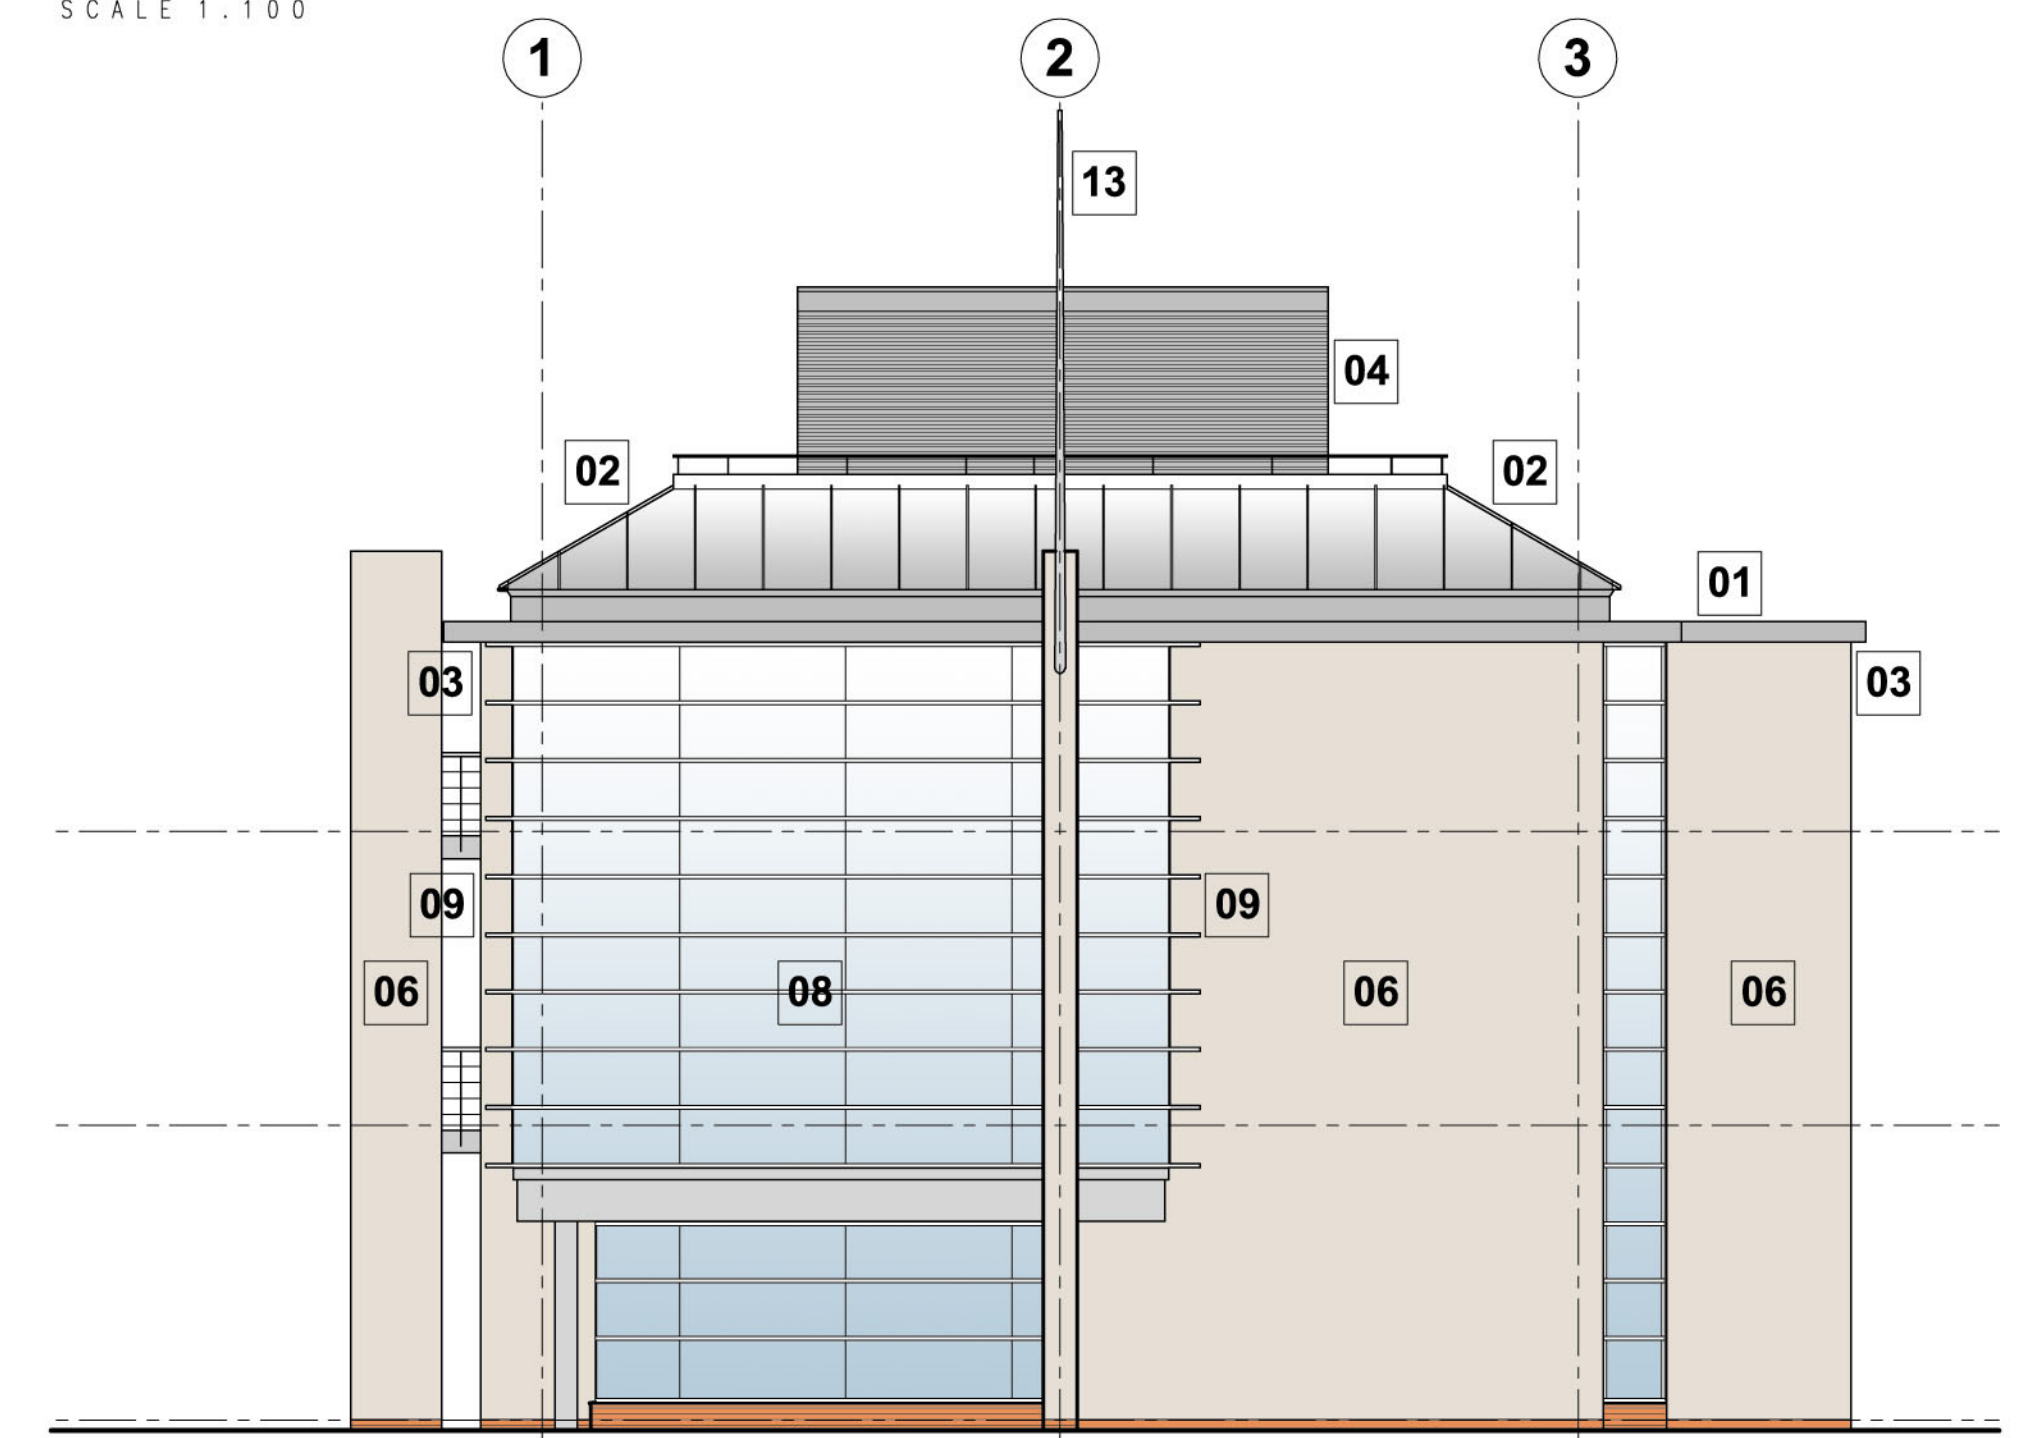

SOUTH ELEVATION
SCALE 1:100

EXTERNAL MATERIALS

- 01 Single ply roofing membrane to the flat roof areas including over the main entrance, plant room, external stairs and bay window.
- 02 Truncated colour coated aluminium standing seam roof over main office areas.
- 03 Powder coated flat aluminium panel fascia and soffite.
- 04 Powder coated aluminium louvers to exposed plant room walls.
- 05 Red facing brickwork to main elevations.
- 06 Self coloured acrylic based external render to feature walls and fin walls.
- 07 Powder coated aluminum window and door frames with tinted glazing.
- 08 Powder coated aluminium curtain walling with tinted glazing.
- 09 Integral powder coated aluminum horizontal external sun louvers fitted on curtain walling/glazing.
- 10 Galvanised steel escape staircase with stainless steel balustrading and handrails.
- 11 Galvanised steel balcony with stainless steel balustrading and handrails.
- 12 Stainless steel and glass entrance canopy.
- 13 Stainless steel feature pin fixed to fin wall.

PHASE 2D, CAPITOL PARK, LEEDS.

ELEVATIONS

SCALE 1:100



Project
**PHASE 2D, CAPITOL PARK
LEEDS**
for Sterling Capitol Park Leeds

Title
ELEVATIONS
Scale
1:100
Date
February 2006
Drawing Number
NO 0508 / P6
Revision

**GARNETT
NETHERWOOD
ARCHITECTS**

Design Innovation Centre
46 The Calls
Leeds LS2 7EY
Telephone 0113 244 8858
Fax 0113 244 8125
E Mail mail@garnettarchitects.co.uk